




Context Elevation EE



Context Elevation EE (CONTINUED)



Context Elevation FF

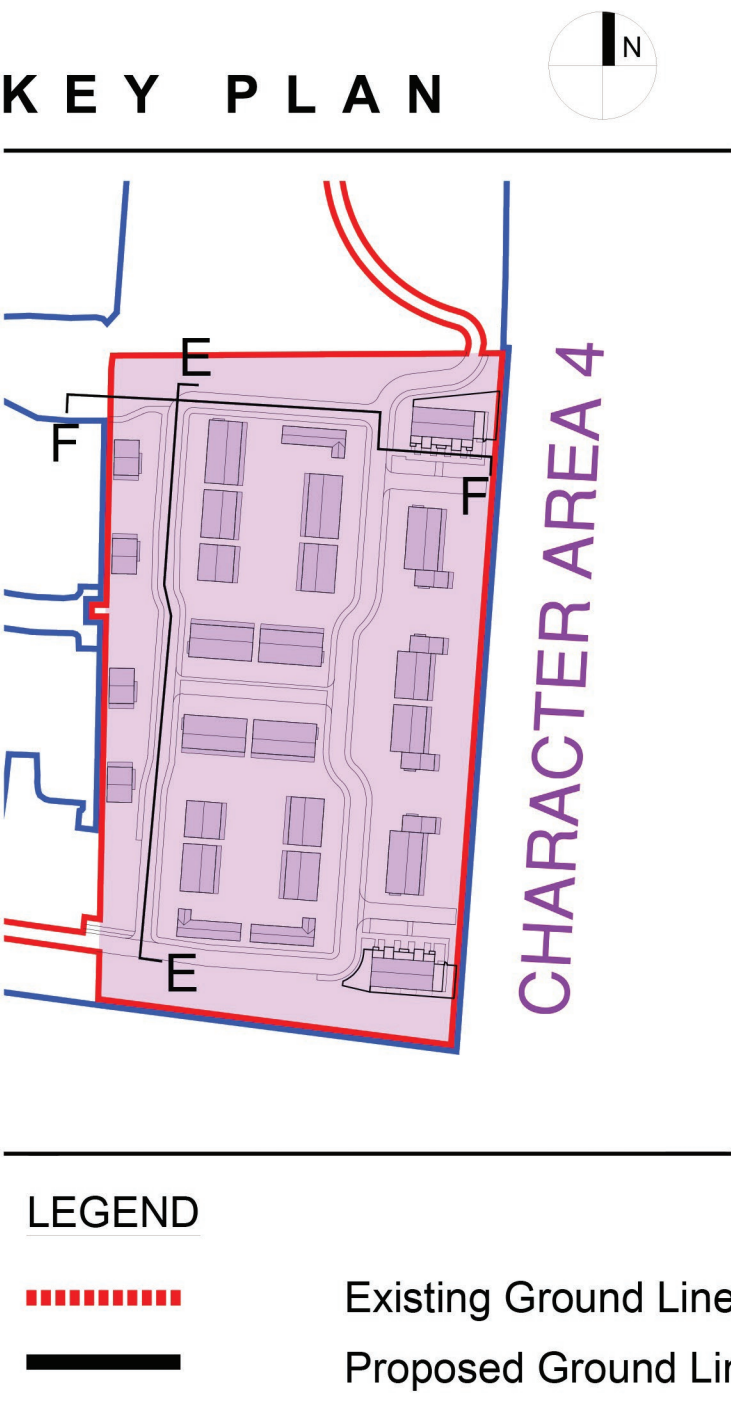

NOTES:

DO NOT SCALE FROM DRAWINGS. WORK TO FIGURED DIMENSIONS ONLY. ARCHITECT TO BE NOTIFIED OF ALL DISCREPANCIES.

PERMITTED

Client:		REVISIONS		No.
Birchwell Developments Ltd.		DATE	DESCRIPTION	

 M. CROSSAN O'ROURKE MANNING ARCHITECTS	PROJECT TITLE: BROOMFIELD, BACK ROAD, MALAHIDE		DATE: FEB '22	DRAWN BY: SM/GC
	DRAWING TITLE: CONTEXT ELEVATIONS EE & FF		SCALE: 1:200	REVISION: -
	JOB NO: 18034		DRAWING NO: PL503	
	1 Grantham Street, Dublin 8, D08 A49Y, Ireland. Tel: 01-4788700 Fax: 01-4788711 E-Mail: arch@mccorm.com			